




RIGHT SIDE ELEVATION-B SC: 1/4"=1'-0"

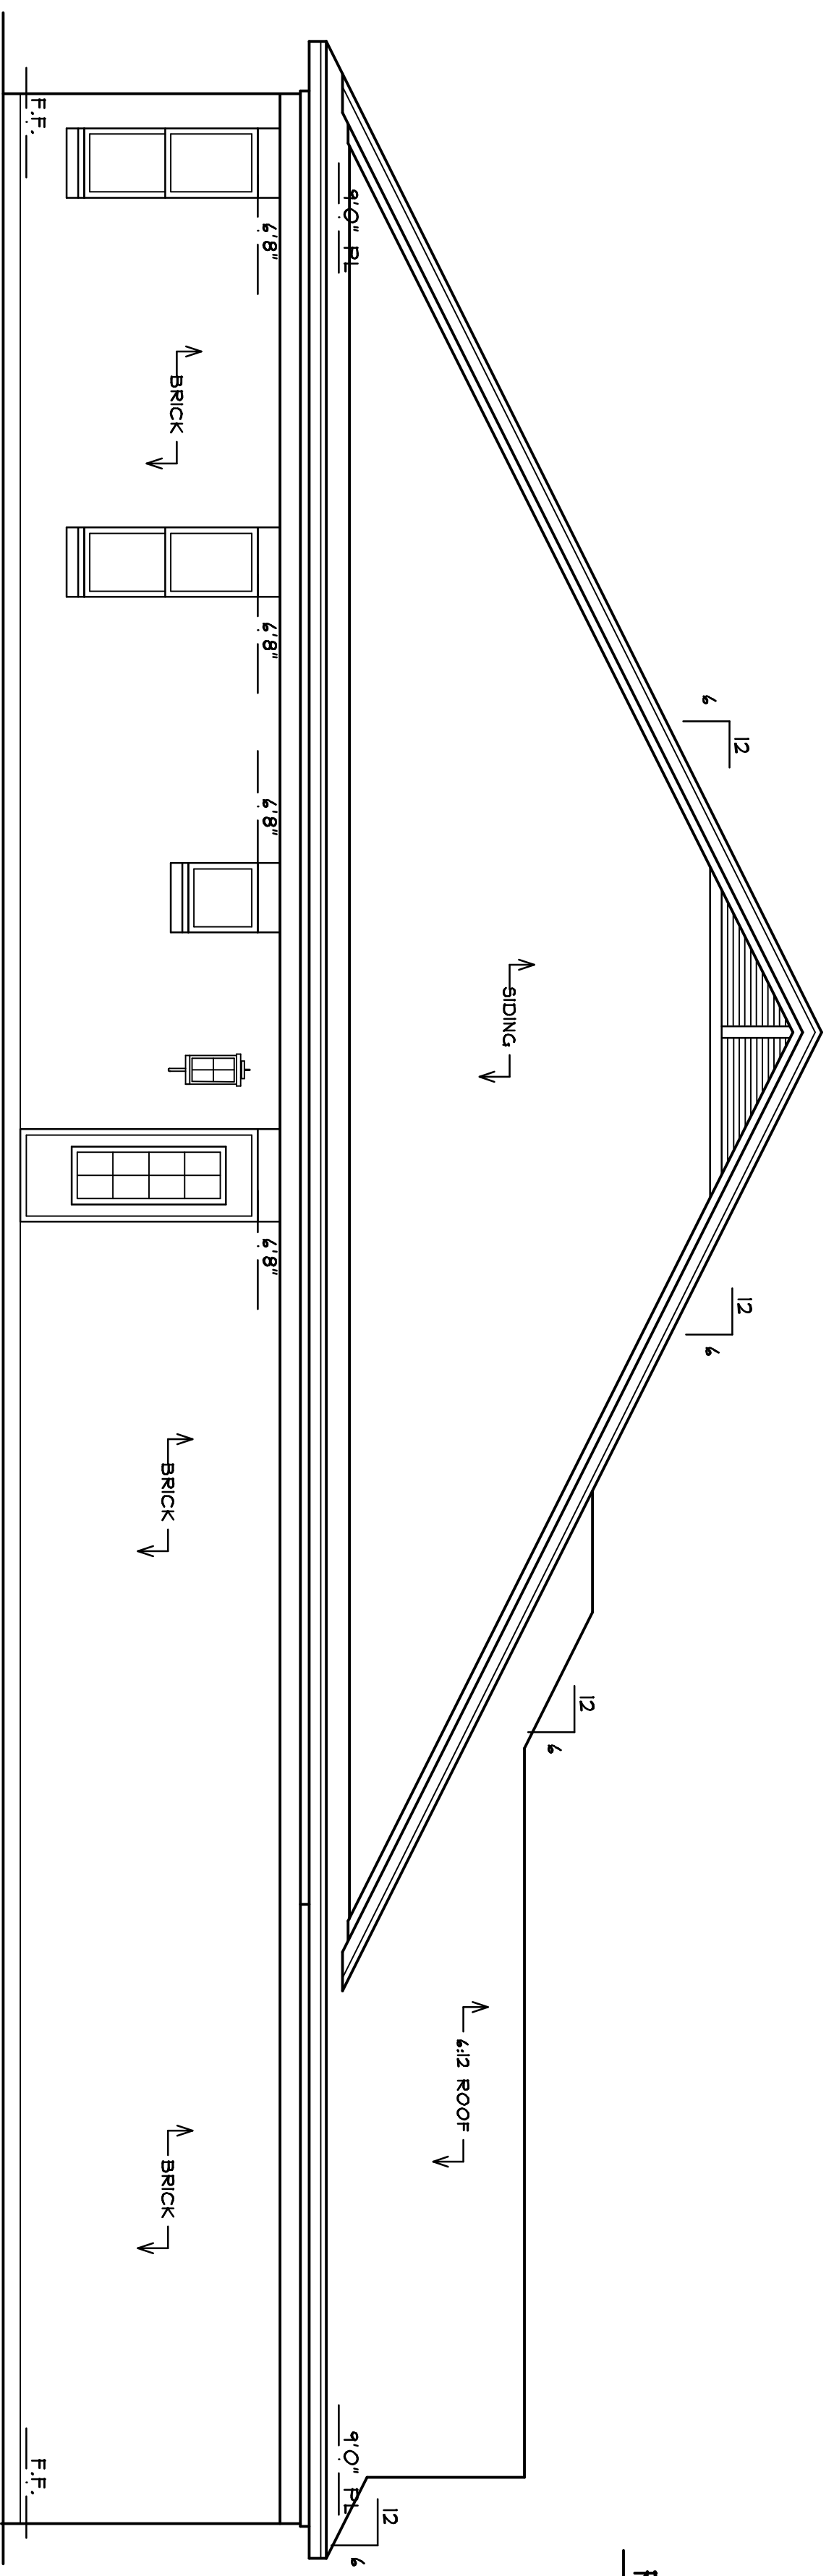

LEFT SIDE ELEVATION-B SC: 1/4"=1'-0"

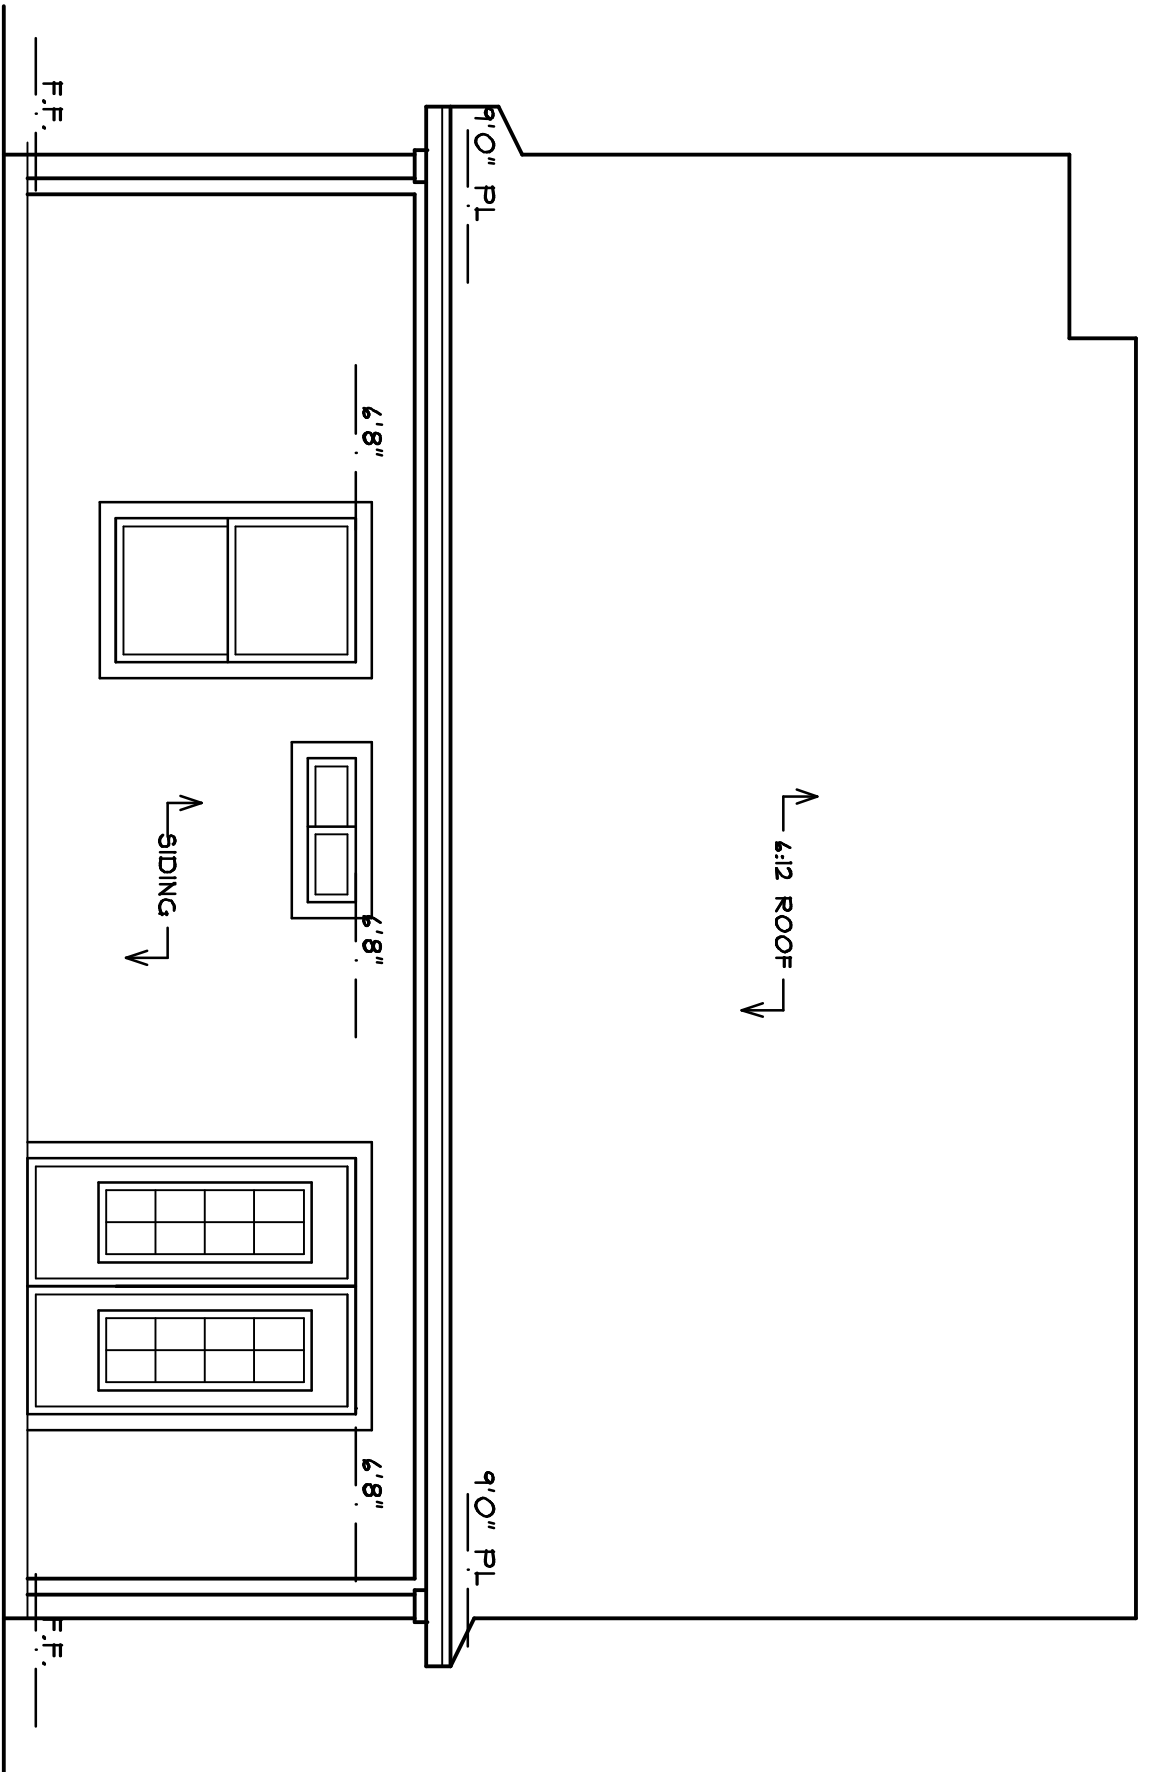


REAR ELEVATION-B SC: 1/4"=1'-0"

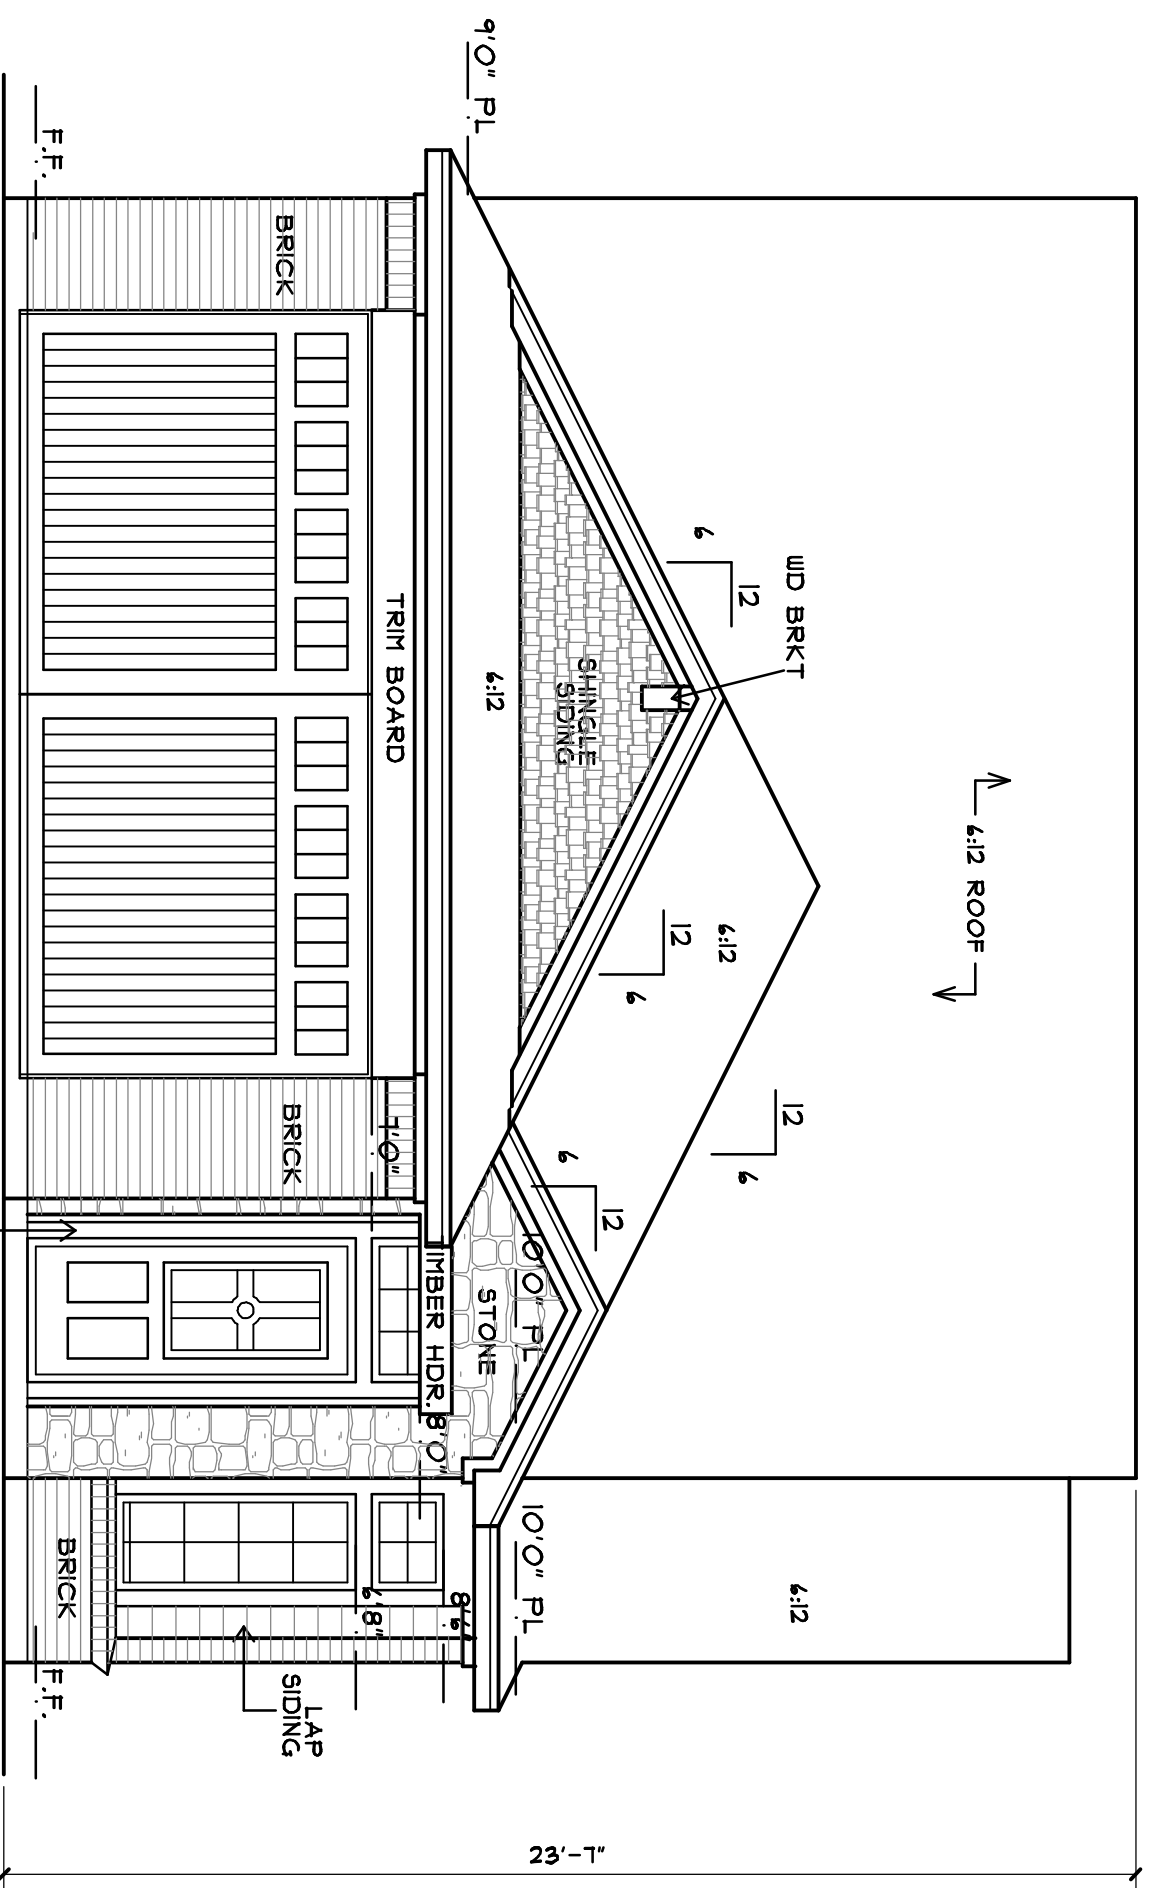

FRONT ELEVATION-B SC: 1/4"=1'-0"

ROOF PLAN-B SC: 1/8"=1'-0"
ARROWS INDICATE DOWNWARD SLOPE • 4:12 UNO.
ROOF VENTS FOR ATTIC SPACE AS REQD.

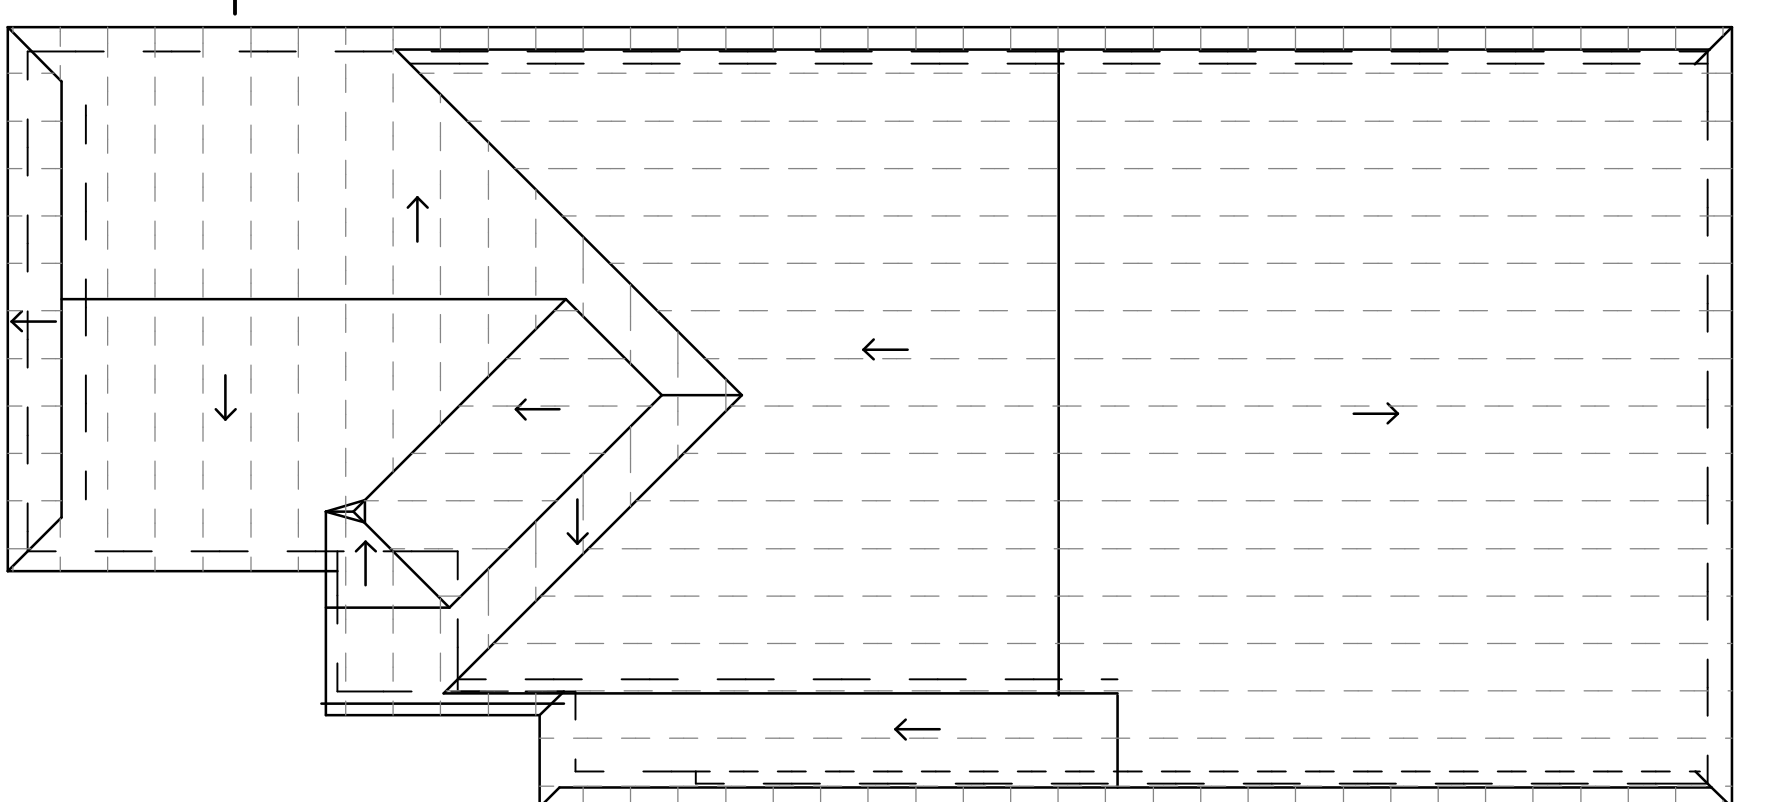

REVISIONS	DATE	JOB NO.	SHEET NO.
			2